
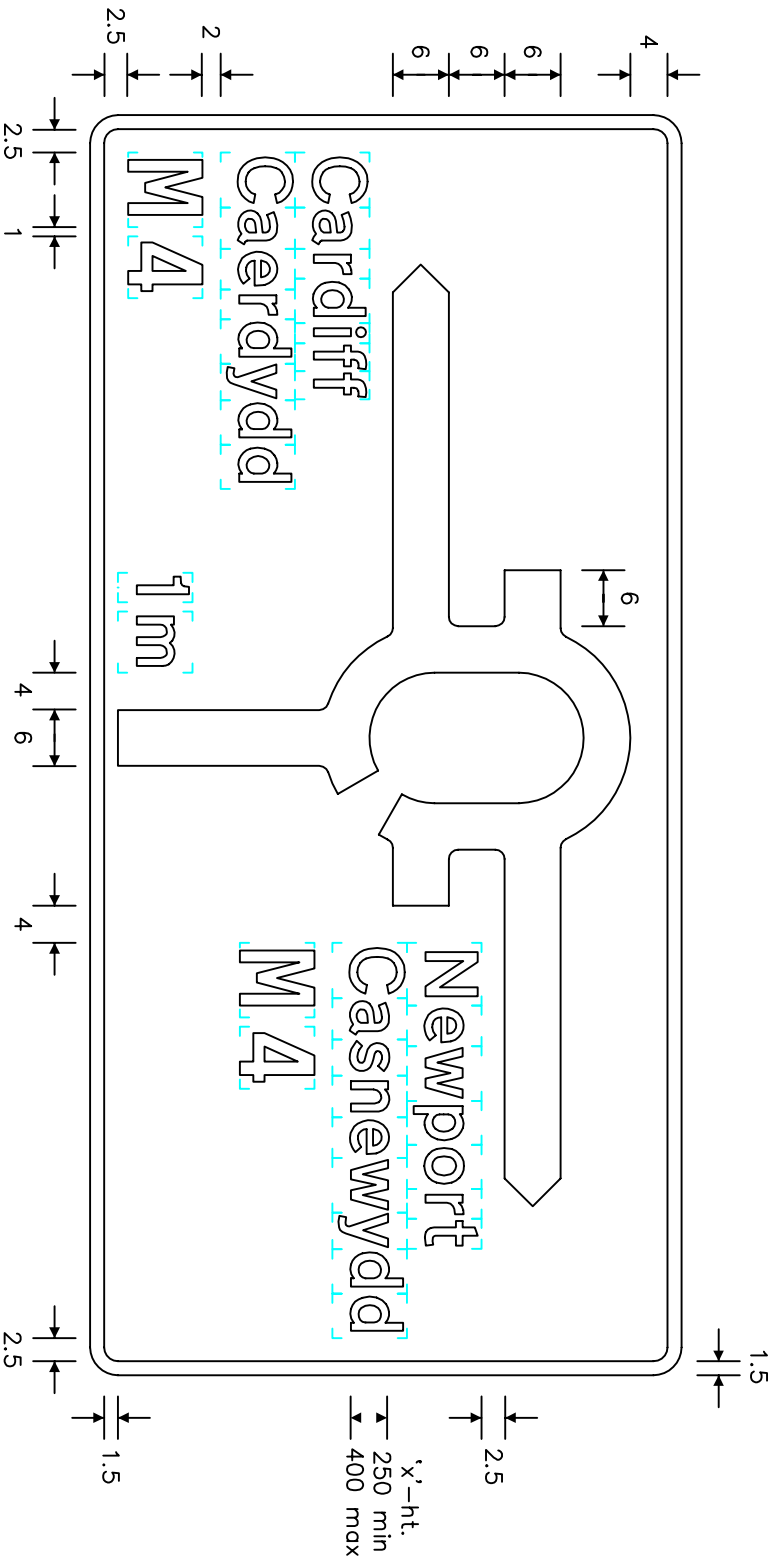


Notes:-

- The legends are from the Transport Medium and Motorway alphabets at the 'x'-heights shown.
- The outlines of the tiles do not form part of the sign.
- The colours are as follows:-
Background _____ Blue
Border, route symbols _____ White
and legend
- The illumination of the sign must accord with the requirements of the current 'Traffic Signs Regulations and General Directions'.
- The 'x'-heights shown are given in millimetres, all other dimensions are given in stroke widths (i.e. 1s/w = 1/4'x'-height).
- The sign is designed in accordance with the current design rules.
- The order of languages may be reversed if required.

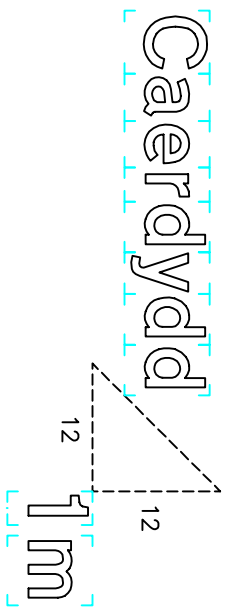

REVISIONS

Rev.	Description	Date

Before using this drawing confirm with RNMS Division that it has not been superseded.

Drn. A.T.I. Appd.

Chkd. Appl. date 27.9.07

Issue: 27.9.07

Scale: Photo-reduced

Title Motorway Sign

TERMINATION OF THE MAIN CARRIAGEWAY OF A MOTORWAY AT A ROUNDABOUT AHEAD LEADING TO ANOTHER MOTORWAY

WELSH ASSEMBLY GOVERNMENT

Drwg. no. WAG/P 2914.1