


Notes:-

- The lettering shall be from the Transport Medium alphabet between 250 and 500mm 'x'-heights (350 – 700 letter heights).
- VARIANTS:- The following may be substituted for DISABLED ('ANABL'):-
BUSES (BYSIAU), LARGE OR SLOW VEHICLES ONLY ('CERBYDAU MAWR
NEU ARAF YN UNIG') or LOADING ONLY ('LLWYTHO YN UNIG')
- The lettering and markings shall be white.
- The word or words marked on the carriageway and associated with any parking spaces may be repeated at suitable intervals with a minimum gap of 1500mm. In no case should the lettering extend beyond the limits of the parking space/spaces.
- The length of this gap should generally be equal throughout the length of the marking.
- The width of the kerbside bay may be reduced to a minimum of 1800mm where the overall width of the carriageway is insufficient to accommodate a wider marking, taking account of the traffic using that road, in which case the transverse marking should take the same form as the transverse marking shown in diagram WAG/P 1028.4.
- The order of languages may be reversed if required.
- All dimension are given in millimetres.

Suggested combination of sizes

A	2700	2800	2900	3000	3100	3200	3300	3400	3500	3600
B	0	0	0	0	100	200	300	400	500	600
C	300	400	500	600	600	600	600	600	600	600

(applies to both types of marking)

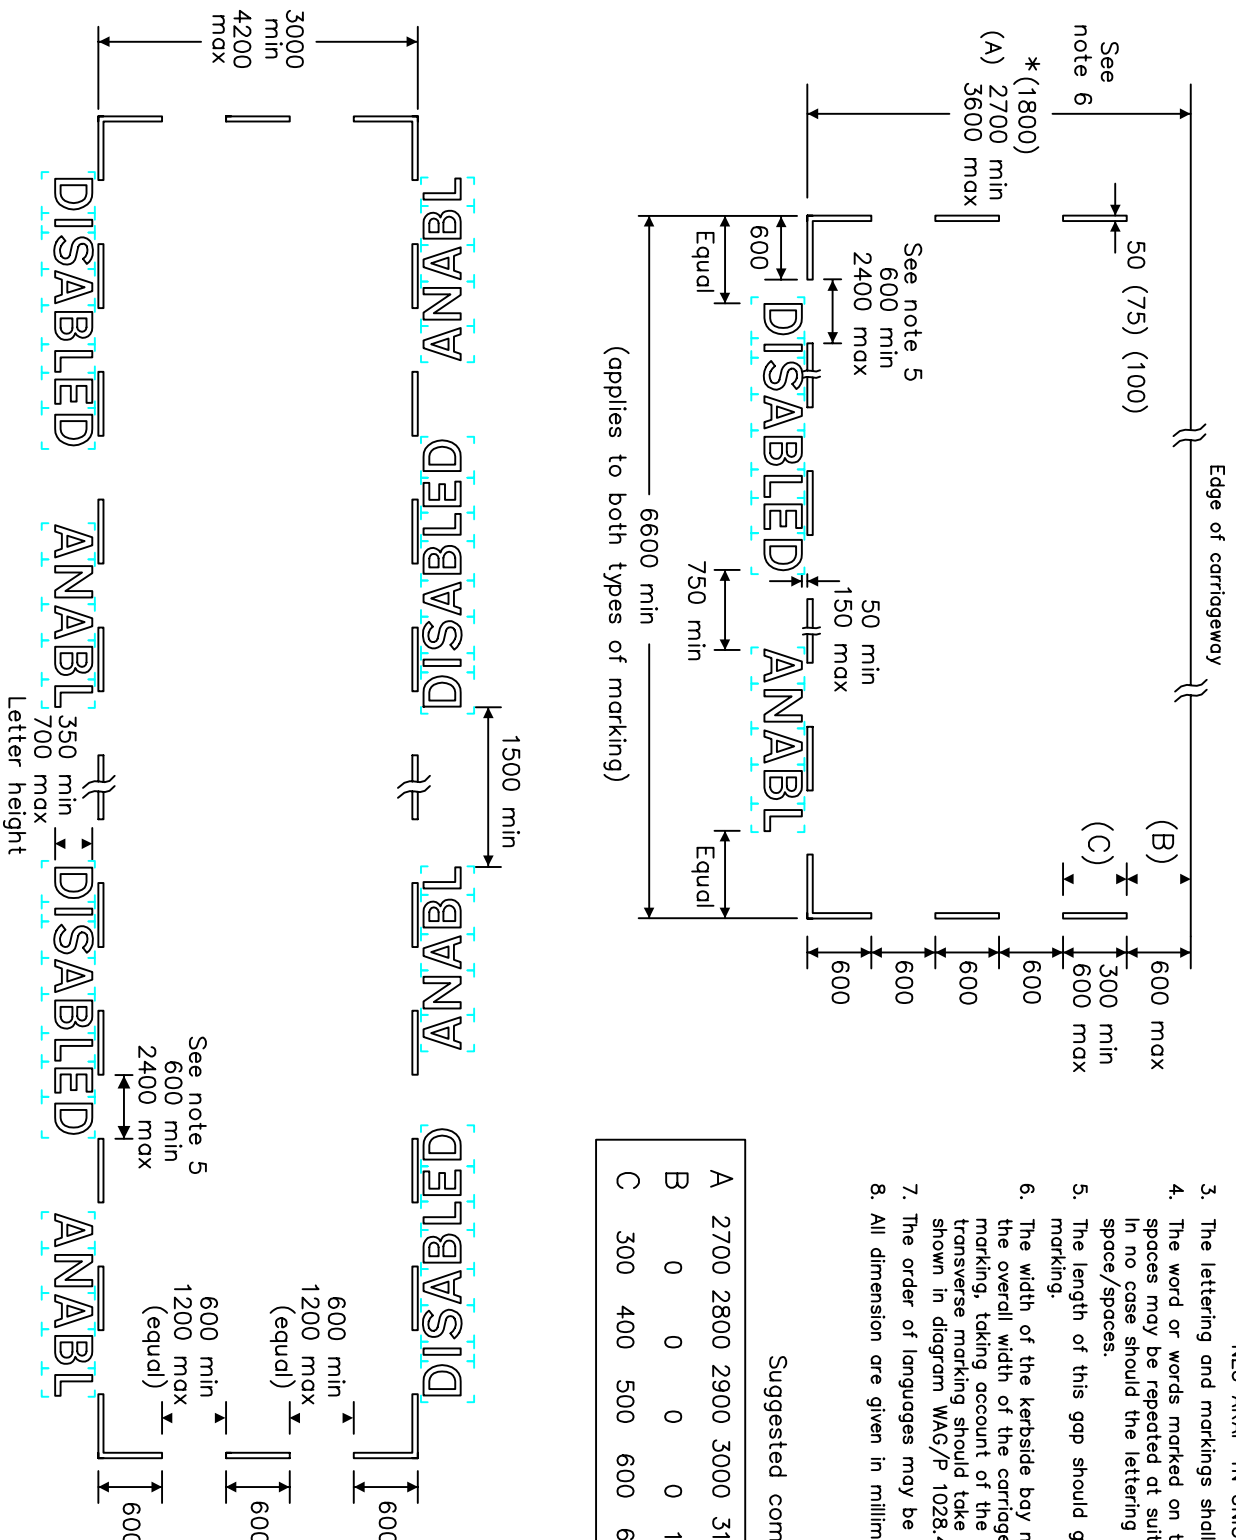

REVISIONS

1.	Redrawn & notes amended	20.12.99
2.	Notes amended	29.12.03
3.	Notes amended	2.4.07

Before using this drawing confirm with RNM's Division that it has not been superseded.

Drn. A.T.I. Appd.

Chkd. Issued: 2.4.07 Appl. date 10.10.97

Scale: Photo-reduced

Title
Road Markings
PARKING PLACE FOR
SPECIAL CLASSES
OF VEHICLES

WELSH ASSEMBLY GOVERNMENT